


MPA 2026

SHERATON HOTEL PETALING JAYA

PRE-FUNCTION & PINNACLE 1 & 2

28 - 30 OCTOBER 2026

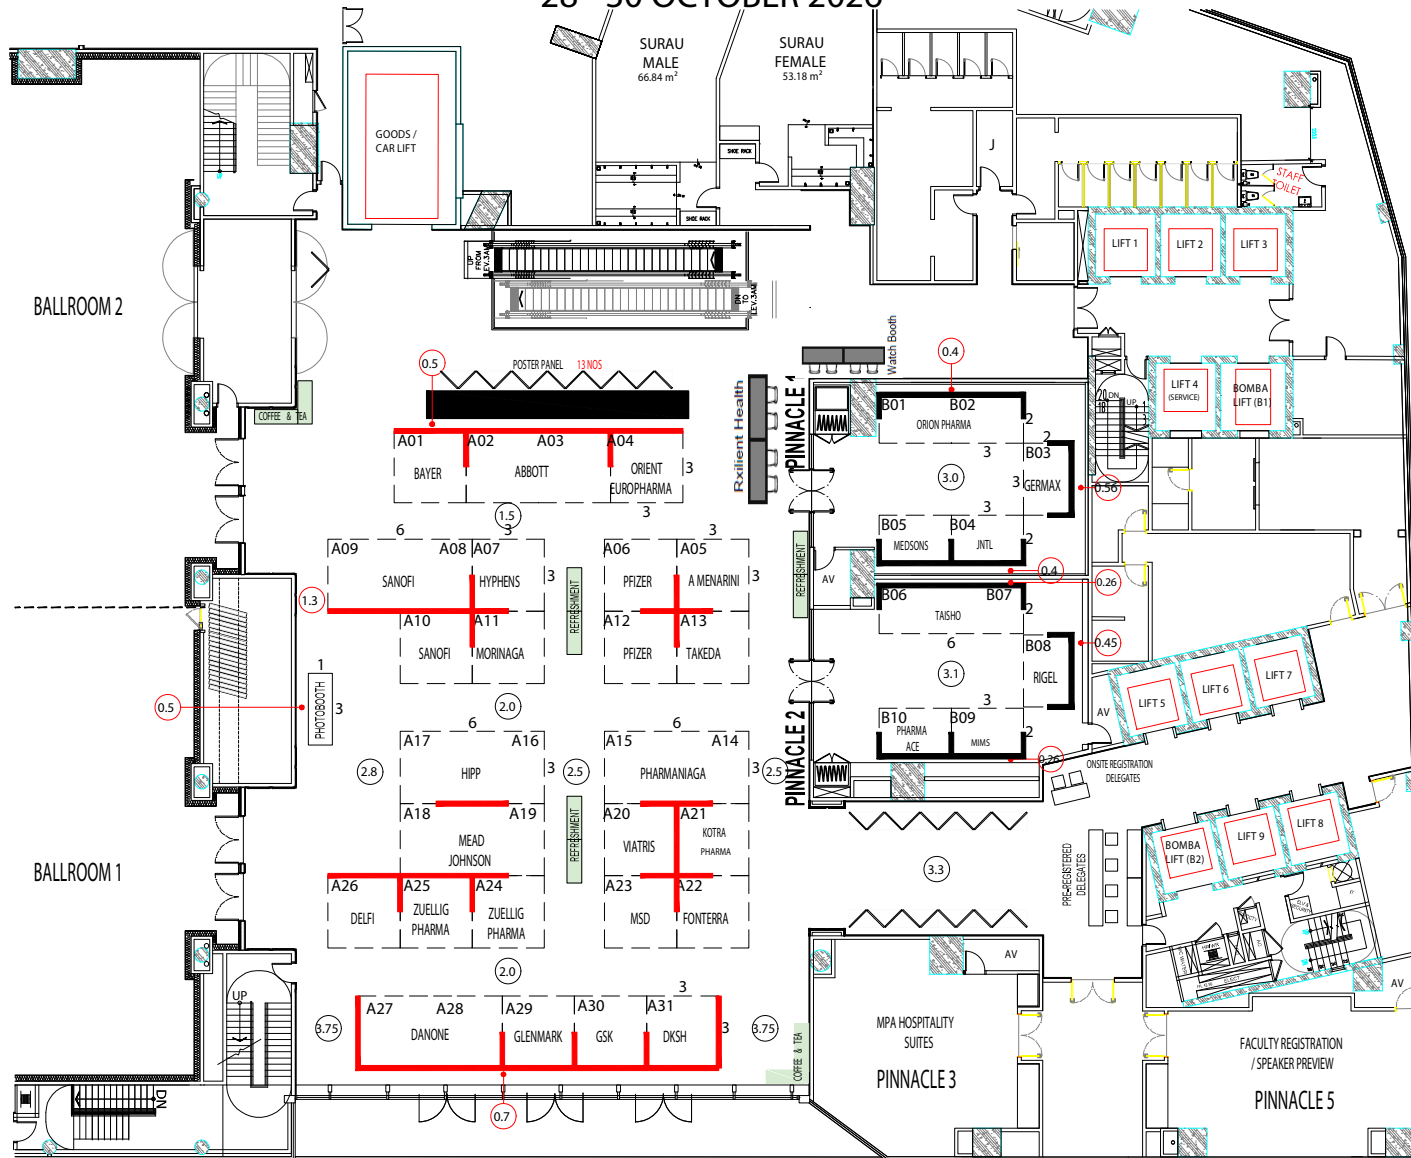

PROJECT / EXHIBITION / SHOW	SHOW PERIOD	CLIENT	PERSON-IN-CHARGE	REMARKS	AMENDMENT	DATE	DRAWING TITLE
MPA 2026	28 - 30 OCT 2026	Event Solution	KIT YEE	-	R00	07112025	LAYOUT PLAN
			SCALE		R01	14112025	
					R02	02122025	
			DRAWN BY		R03	08122025	PROJECT NUMBER
			AZ	DATE	R04	24022025	IE12563164-999
				07112025	R05	04032025	DRAWING NUMBER
			CHECKED BY		R06	10032025	EPA/001-OA-R06
			AZIZ	DATE			
				07112025			

VENUE / ADDRESS
SHERATON HOTEL PETALING JAYA

CITY / COUNTRY
MALAYSIA

CLIENT APPROVED DATE



This design is copyright of Pico International (M) Sdn Bhd which cannot be reproduced or modified. Any unauthorised use in part or in whole is subject to prosecution.
This drawing is subject to modification to suit construction purposes

DRAWN BY DATE
AZ 07112025
CHECKED BY DATE
AZIZ 07112025