


MPA 2026

SHERATON HOTEL PETALING JAYA

PRE-FUNCTION & PINNACLE 1 & 2

28 - 30 OCTOBER 2026

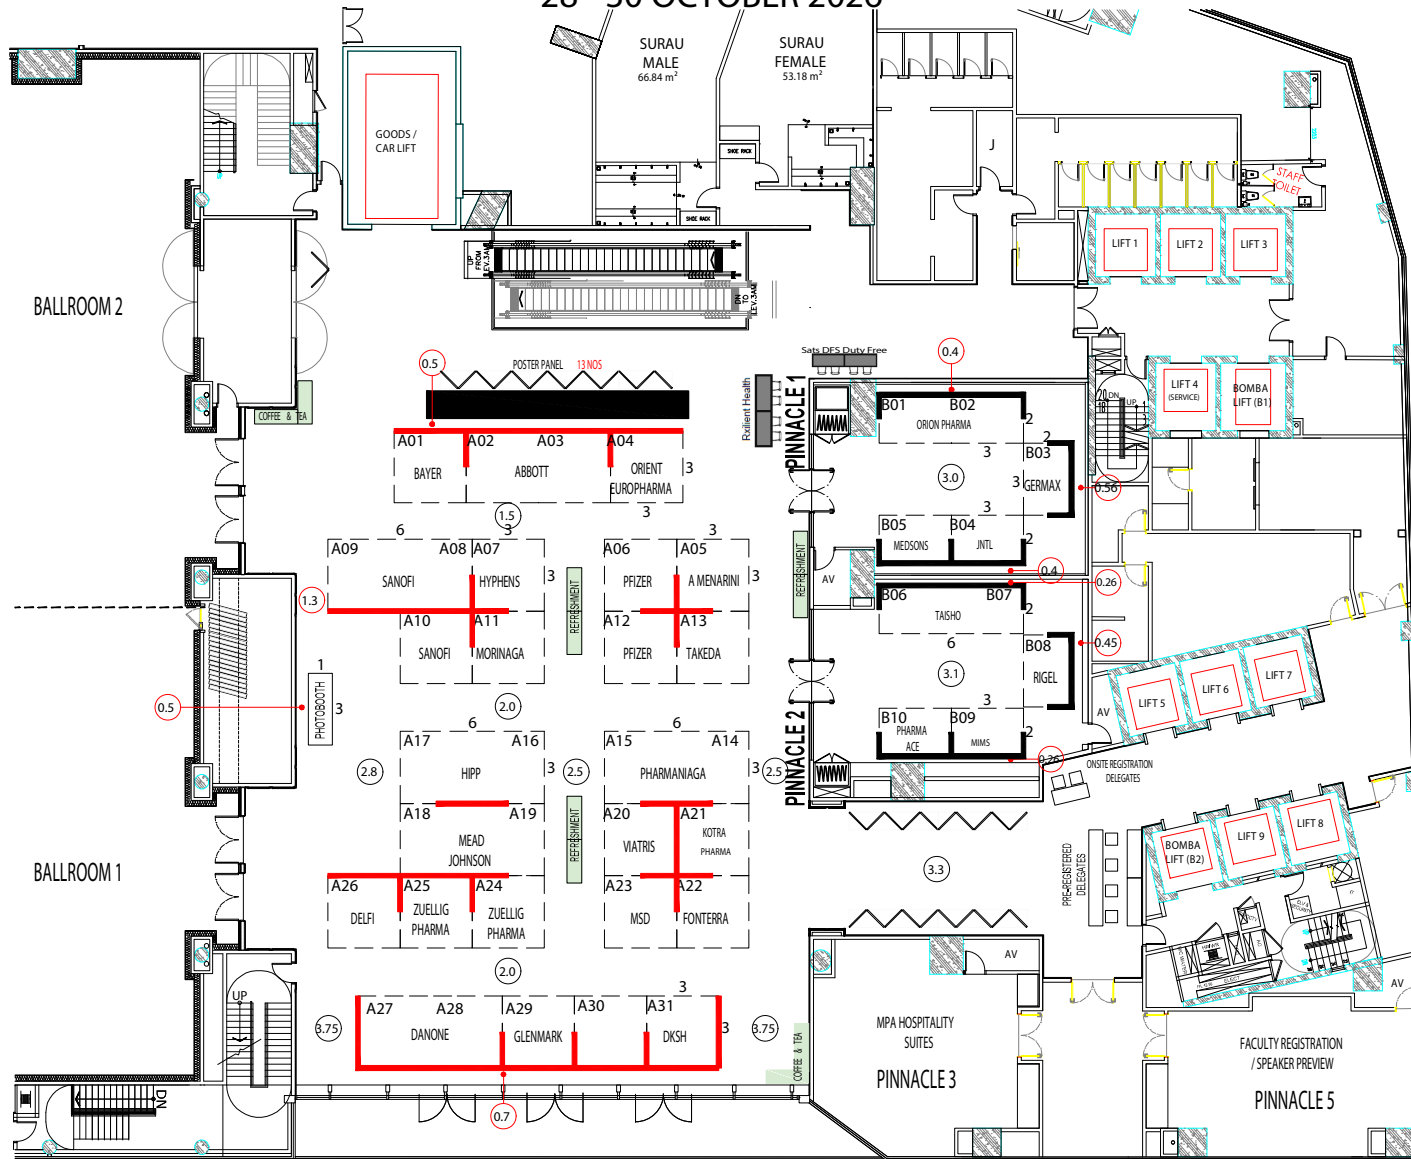

PROJECT / EXHIBITION / SHOW	SHOW PERIOD	CLIENT	PERSON-IN-CHARGE	REMARKS	AMENDMENT	DATE	DRAWING TITLE
MPA 2026	28 - 30 OCT 2026	Event Solution	KIT YEE	-	R00	07112025	LAYOUT PLAN
			SCALE		R01	14112025	
					R02	02122025	
VENUE / ADDRESS	CITY / COUNTRY	CLIENT APPROVED	DATE	DRAWN BY	R03	08122025	PROJECT NUMBER
SHERATON HOTEL PETALING JAYA	MALAYSIA			AZ	R04	24022025	IE12563164-999
				CHECKED BY	R05	04032025	DRAWING NUMBER
				AZIZ	R06	10032025	EPA/001-OA-R06



This design is copyright of Pico International (M) Sdn Bhd which cannot be reproduced or modified. Any unauthorised use in part or in whole is subject to prosecution.

This drawing is subject to modification to suit construction purposes