


MPA 2026

SHERATON HOTEL PETALING JAYA PRE-FUNCTION & PINNACLE 1 & 2

29 - 31 OCTOBER 2026

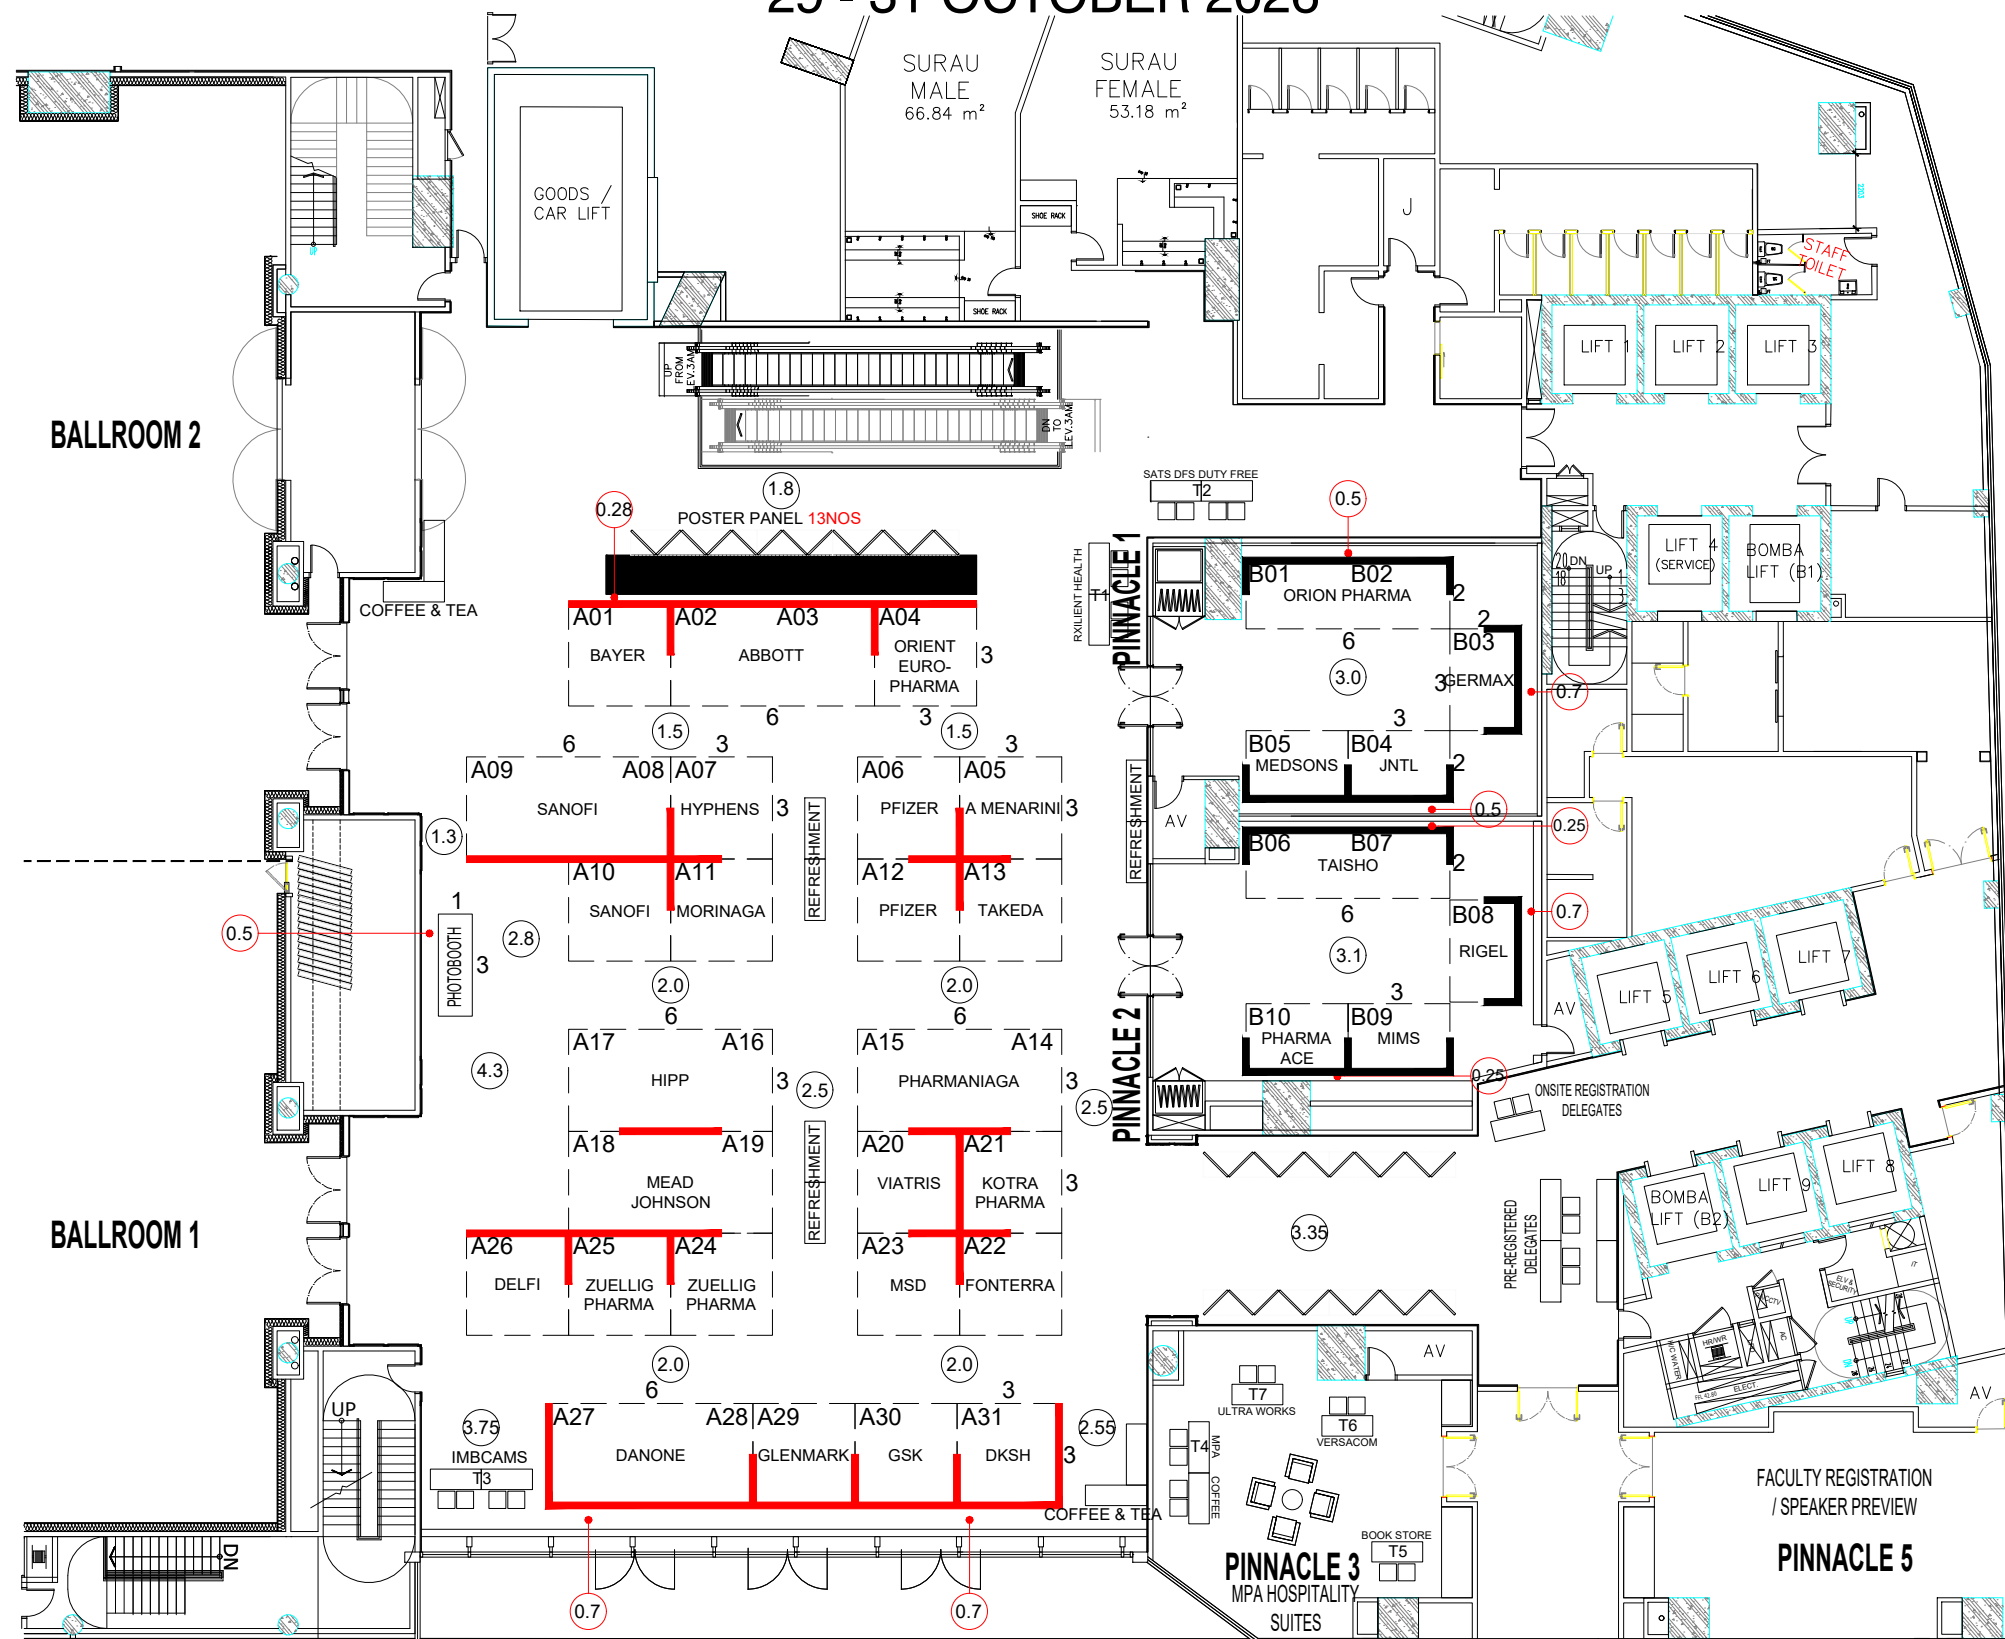

PROJECT / EXHIBITION / SHOW	SHOW PERIOD	CLIENT	 This design is copyright of Pico International (M) Sdn Bhd which cannot be reproduced or modified. Any unauthorised use in part or in whole is subject to prosecution. This drawing is subject to modification to suit construction purposes	PERSON-IN-CHARGE KIT YEE	REMARKS -	AMENDMENT	DATE	DRAWING TITLE
						R07	19052026	
VENUE / ADDRESS	CITY / COUNTRY	CLIENT APPROVED	DATE	DRAWN BY AZ	DATE 07112025	R08	21082026	PROJECT NUMBER IE12563164-999
						R09	26082026	
SHERATON HOTEL PETALING JAYA	MALAYSIA	-	-	CHECKED BY AZIZ	DATE 07112025	R03	08122025	DRAWING NUMBER EPA/001-OA-R09
						R04	24022025	
						R05	04032025	
						R06	10032025	